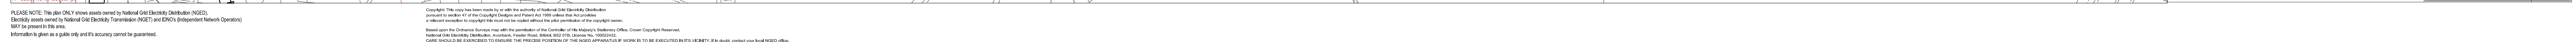


- Erect new terminal tower E30R 13.71 metres NE of existing tower E30.
- Erect new terminal tower E35R 16.70 metres NNW of existing tower E35.

- Extend OHL from E35 to E35R and from U57 to U57R.

- Dismantle OHL between E30 and E35 and U53 and U57.
- Dismantle existing towers E30, E31, E34 and E35. Towers E32 and E33 do not exist.
- Dismantle existing towers U53, U54, U55, U56 and U57.

[illegible]