


3	MP			19/11/10	BITUMEN PAINT REPLACED WITH 'COPPER BASED ANTI-SEIZE COMPOUND'					
Rev No	Drawn	Chk'd	App'd	Date	Revision					
ORIGINAL ISSUE		DATE		<div><div><div>nationalgrid</div><div></div><div>Electricity Distribution</div></div></div>			Engineering Design (South West) Avonbank, Feeder Road, Bristol, BS2 0TB			
Drawn	MP	22/08/07								
Checked										
Approved										
SCALE		1:5		Title			STANDARD SUBSTATION CONSTRUCTION		Drg. No.	Rev No
				STEEL STRUCTURE EARTHING ARRANGEMENT A					XP1062	3
ORIGINAL SHEET SIZE: A4										

ALL RIGHTS ARE RESERVED TO NGED. NO PART OF THIS DRAWING MAY BE REPRODUCED OR TRANSMITTED IN ANY FORM OR BY ANY MEANS, INCLUDING PHOTOCOPYING AND RECORDING, OR STORED IN A RETRIEVAL SYSTEM OF ANY NATURE, WITHOUT PERMISSION.

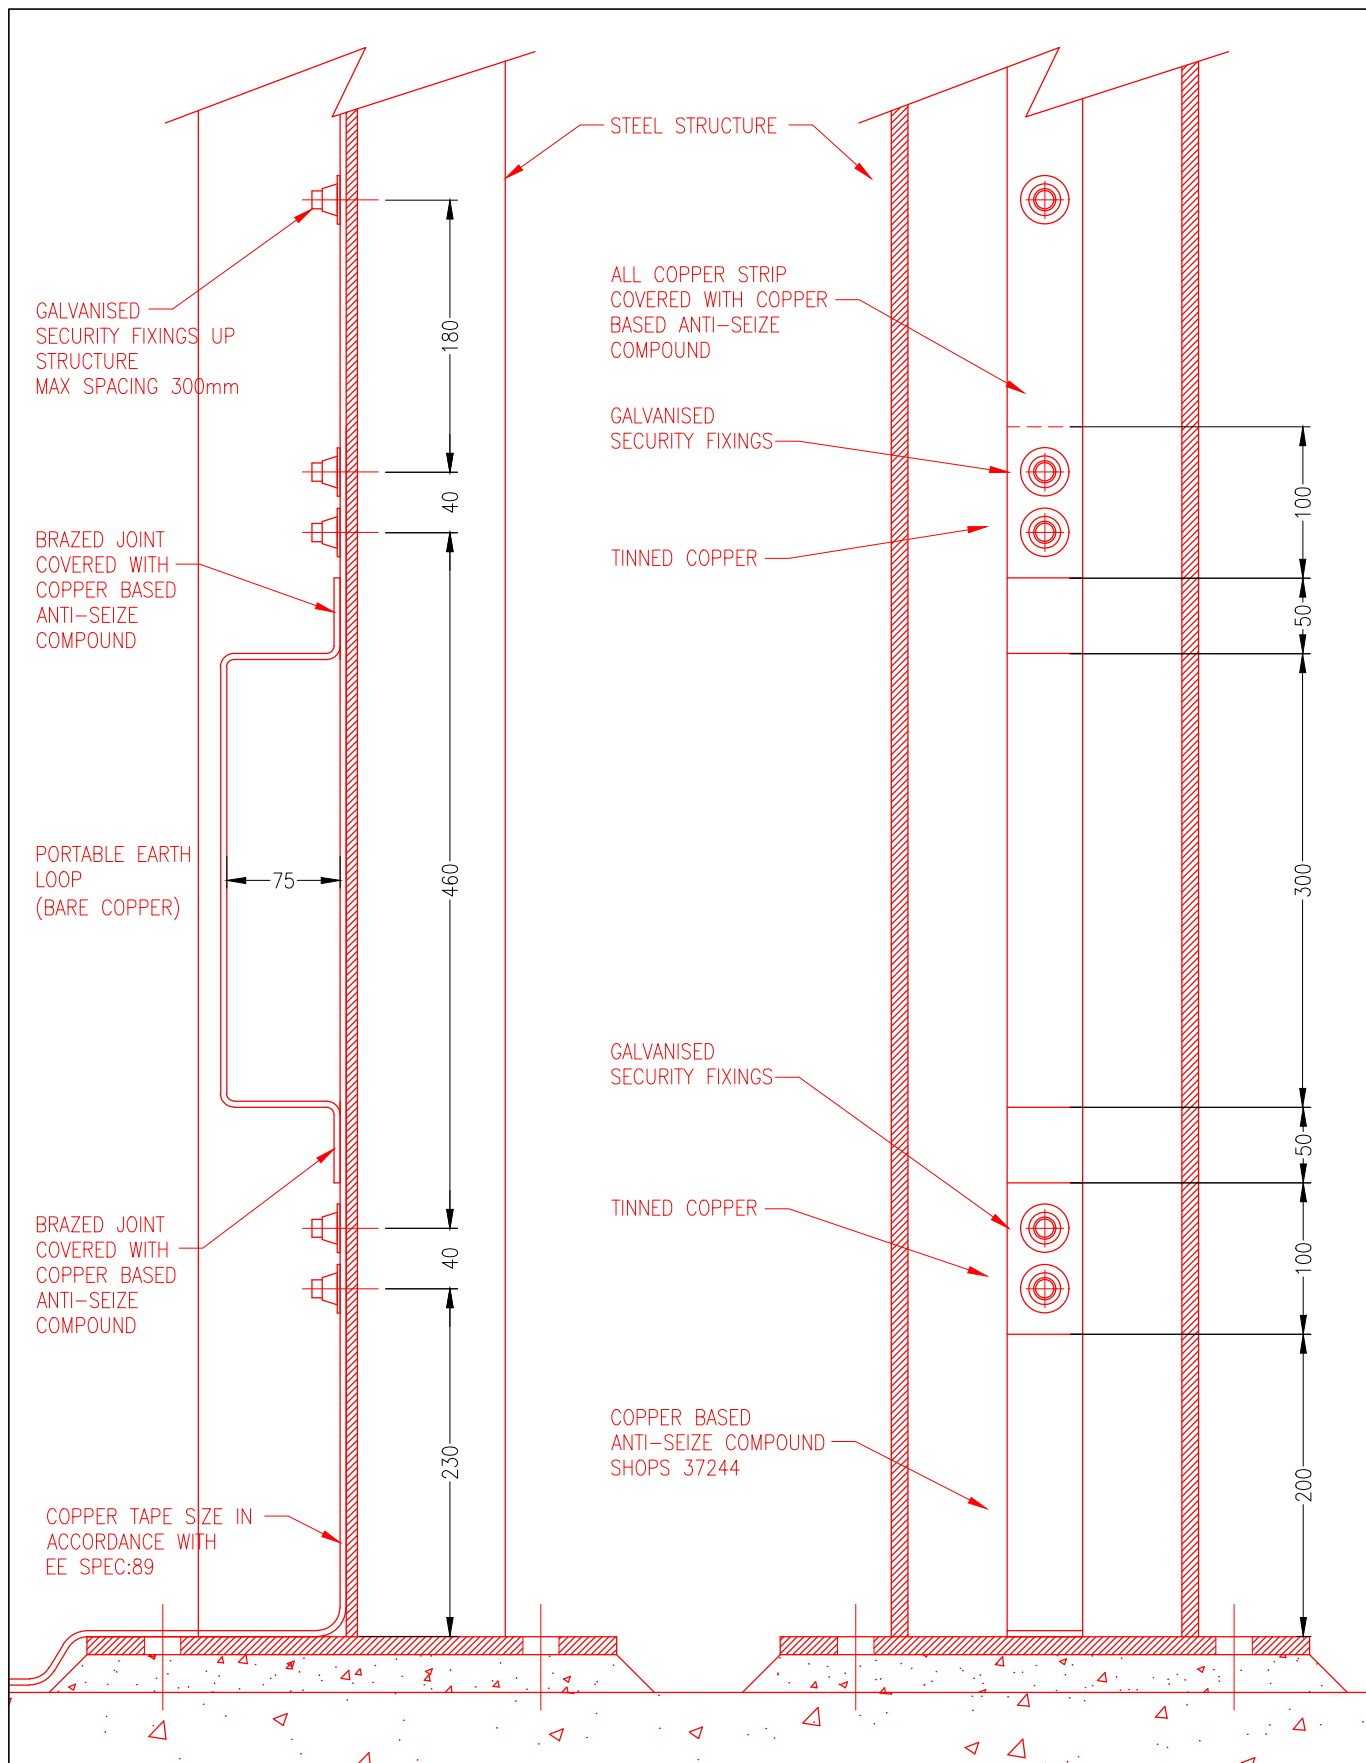

3	MP			19/11/10	BITUMEN PAINT REPLACED WITH 'COPPER BASED ANTI-SEIZE COMPOUND'			
Rev No	Drawn	Chk'd	App'd	Date	Revision			
ORIGINAL ISSUE		DATE		<div><div><div><div>nationalgrid</div><div></div></div><div><div>Electricity</div><div>Distribution</div></div></div></div> <div>Engineering Design (South West) Avonbank, Feeder Road, Bristol, BS2 0TB</div>				
Drawn	MP	22/08/07						
Checked								
Approved								
SCALE 1:5								
ORIGINAL SHEET SIZE: A4				Title		STANDARD SUBSTATION CONSTRUCTION	Drg. No.	Rev No
				STEEL STRUCTURE EARTHING ARRANGEMENT B		XP1063	3	

ALL RIGHTS ARE RESERVED TO NGED. NO PART OF THIS DRAWING MAY BE REPRODUCED OR TRANSMITTED IN ANY FORM OR BY ANY MEANS, INCLUDING PHOTOCOPYING AND RECORDING, OR STORED IN A RETRIEVAL SYSTEM OF ANY NATURE, WITHOUT PERMISSION.