


PLEASE NOTE: This plan ONLY shows assets owned by Western Power Distribution.
Electricity assets owned by IDNO's (Independent Network Operators)
MAY be present in this area.

Information is given as a guide only
and it's accuracy cannot be guaranteed.



WESTERN POWER DISTRIBUTION

Serving the Midlands, South West and Wales

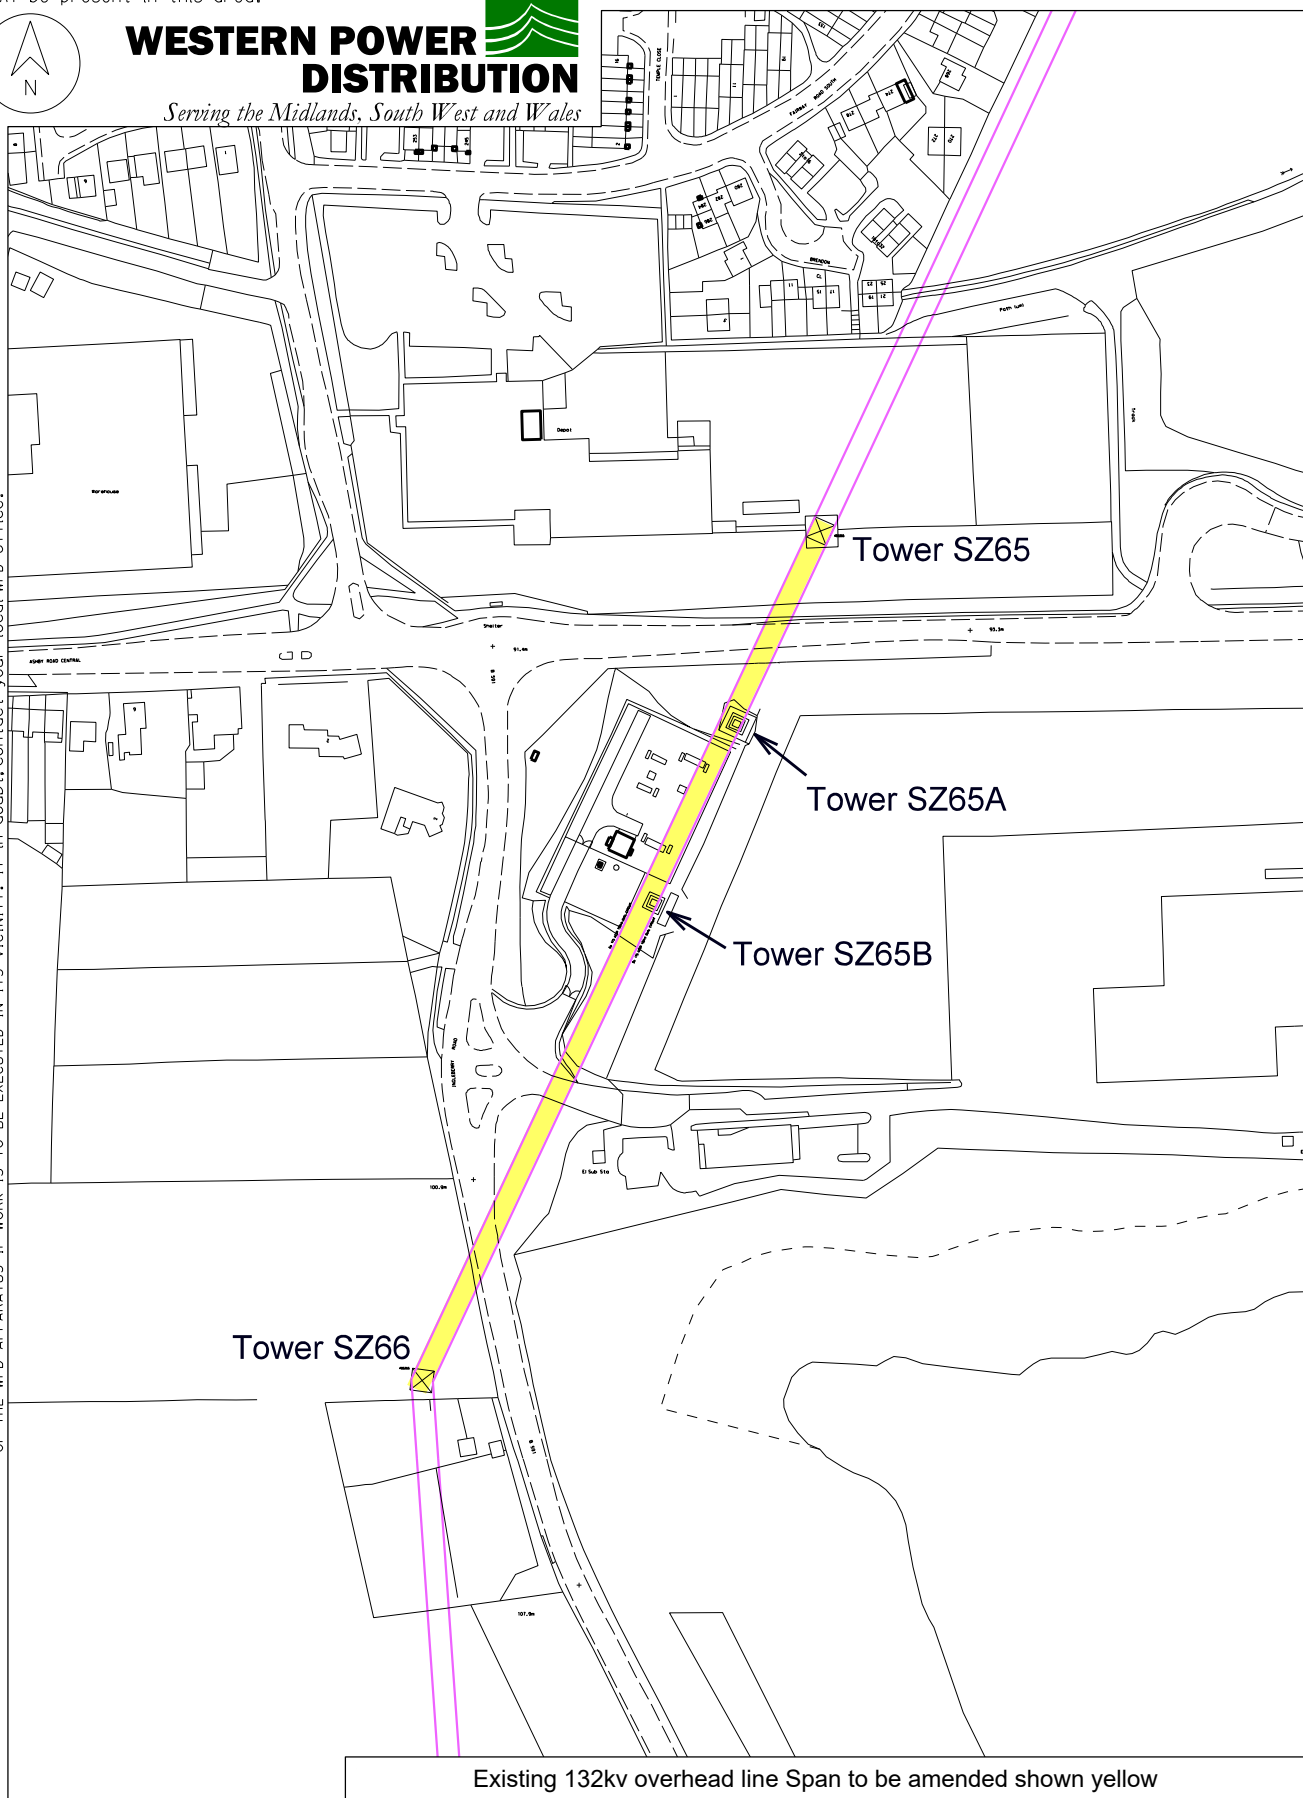

Based upon the Ordnance Surveys map with the permission of the Controller of Her Majesty's Stationary Office.
Crown Copyright Reserved. Western Power Distribution, Avonbank, Feeder Road, Bristol, BS2 0TB
Licence Nos. 100022488, 100021807, 100022432. CARE SHOULD BE EXERCISED TO ENSURE THE PRECISE POSITION
OF THE WPD APPARATUS IF WORK IS TO BE EXECUTED IN ITS VICINITY. If in doubt, contact your local WPD office.

Existing 132kv overhead line Span to be amended shown yellow

WPD Copyright: This copy has been made by or with the authority of Western Power Distribution (WPD) pursuant to Section 47 of the Copyright Designs and Patents Act 1988 unless that Act provides a relevant exception to copyright the copy must not be copied without prior permission of the copyright owner.

SURF TELECOMS APPARATUS	OVERHEAD LINE	PL SERVICE	UNDERGROUND CABLE	PIE Earth	Pole Mounted Transformer
PILOT CABLES	LV	HV (11kV)	LV	Underground Earth	Ground Mounted Transformer
	HV (132kV)	HV (132kV)			

* ADVICE SHOULD BE SOUGHT FROM THE WESTERN POWER DISTRIBUTION CONTACT CENTRE S.WEST (0845 601 2989) FOR ANY WORK THAT IS TO TAKE PLACE IN PROXIMITY TO 132KV UNDERGROUND CABLES AND 132KV OVERHEAD LINES

DATE: 13/07/2020

SCALE 1:2500

DRAWN BY:

TITLE: OVERHEAD LINE WORK EXTENT

PLOT CENTRE: 448299.478,318168.686

@ A4