


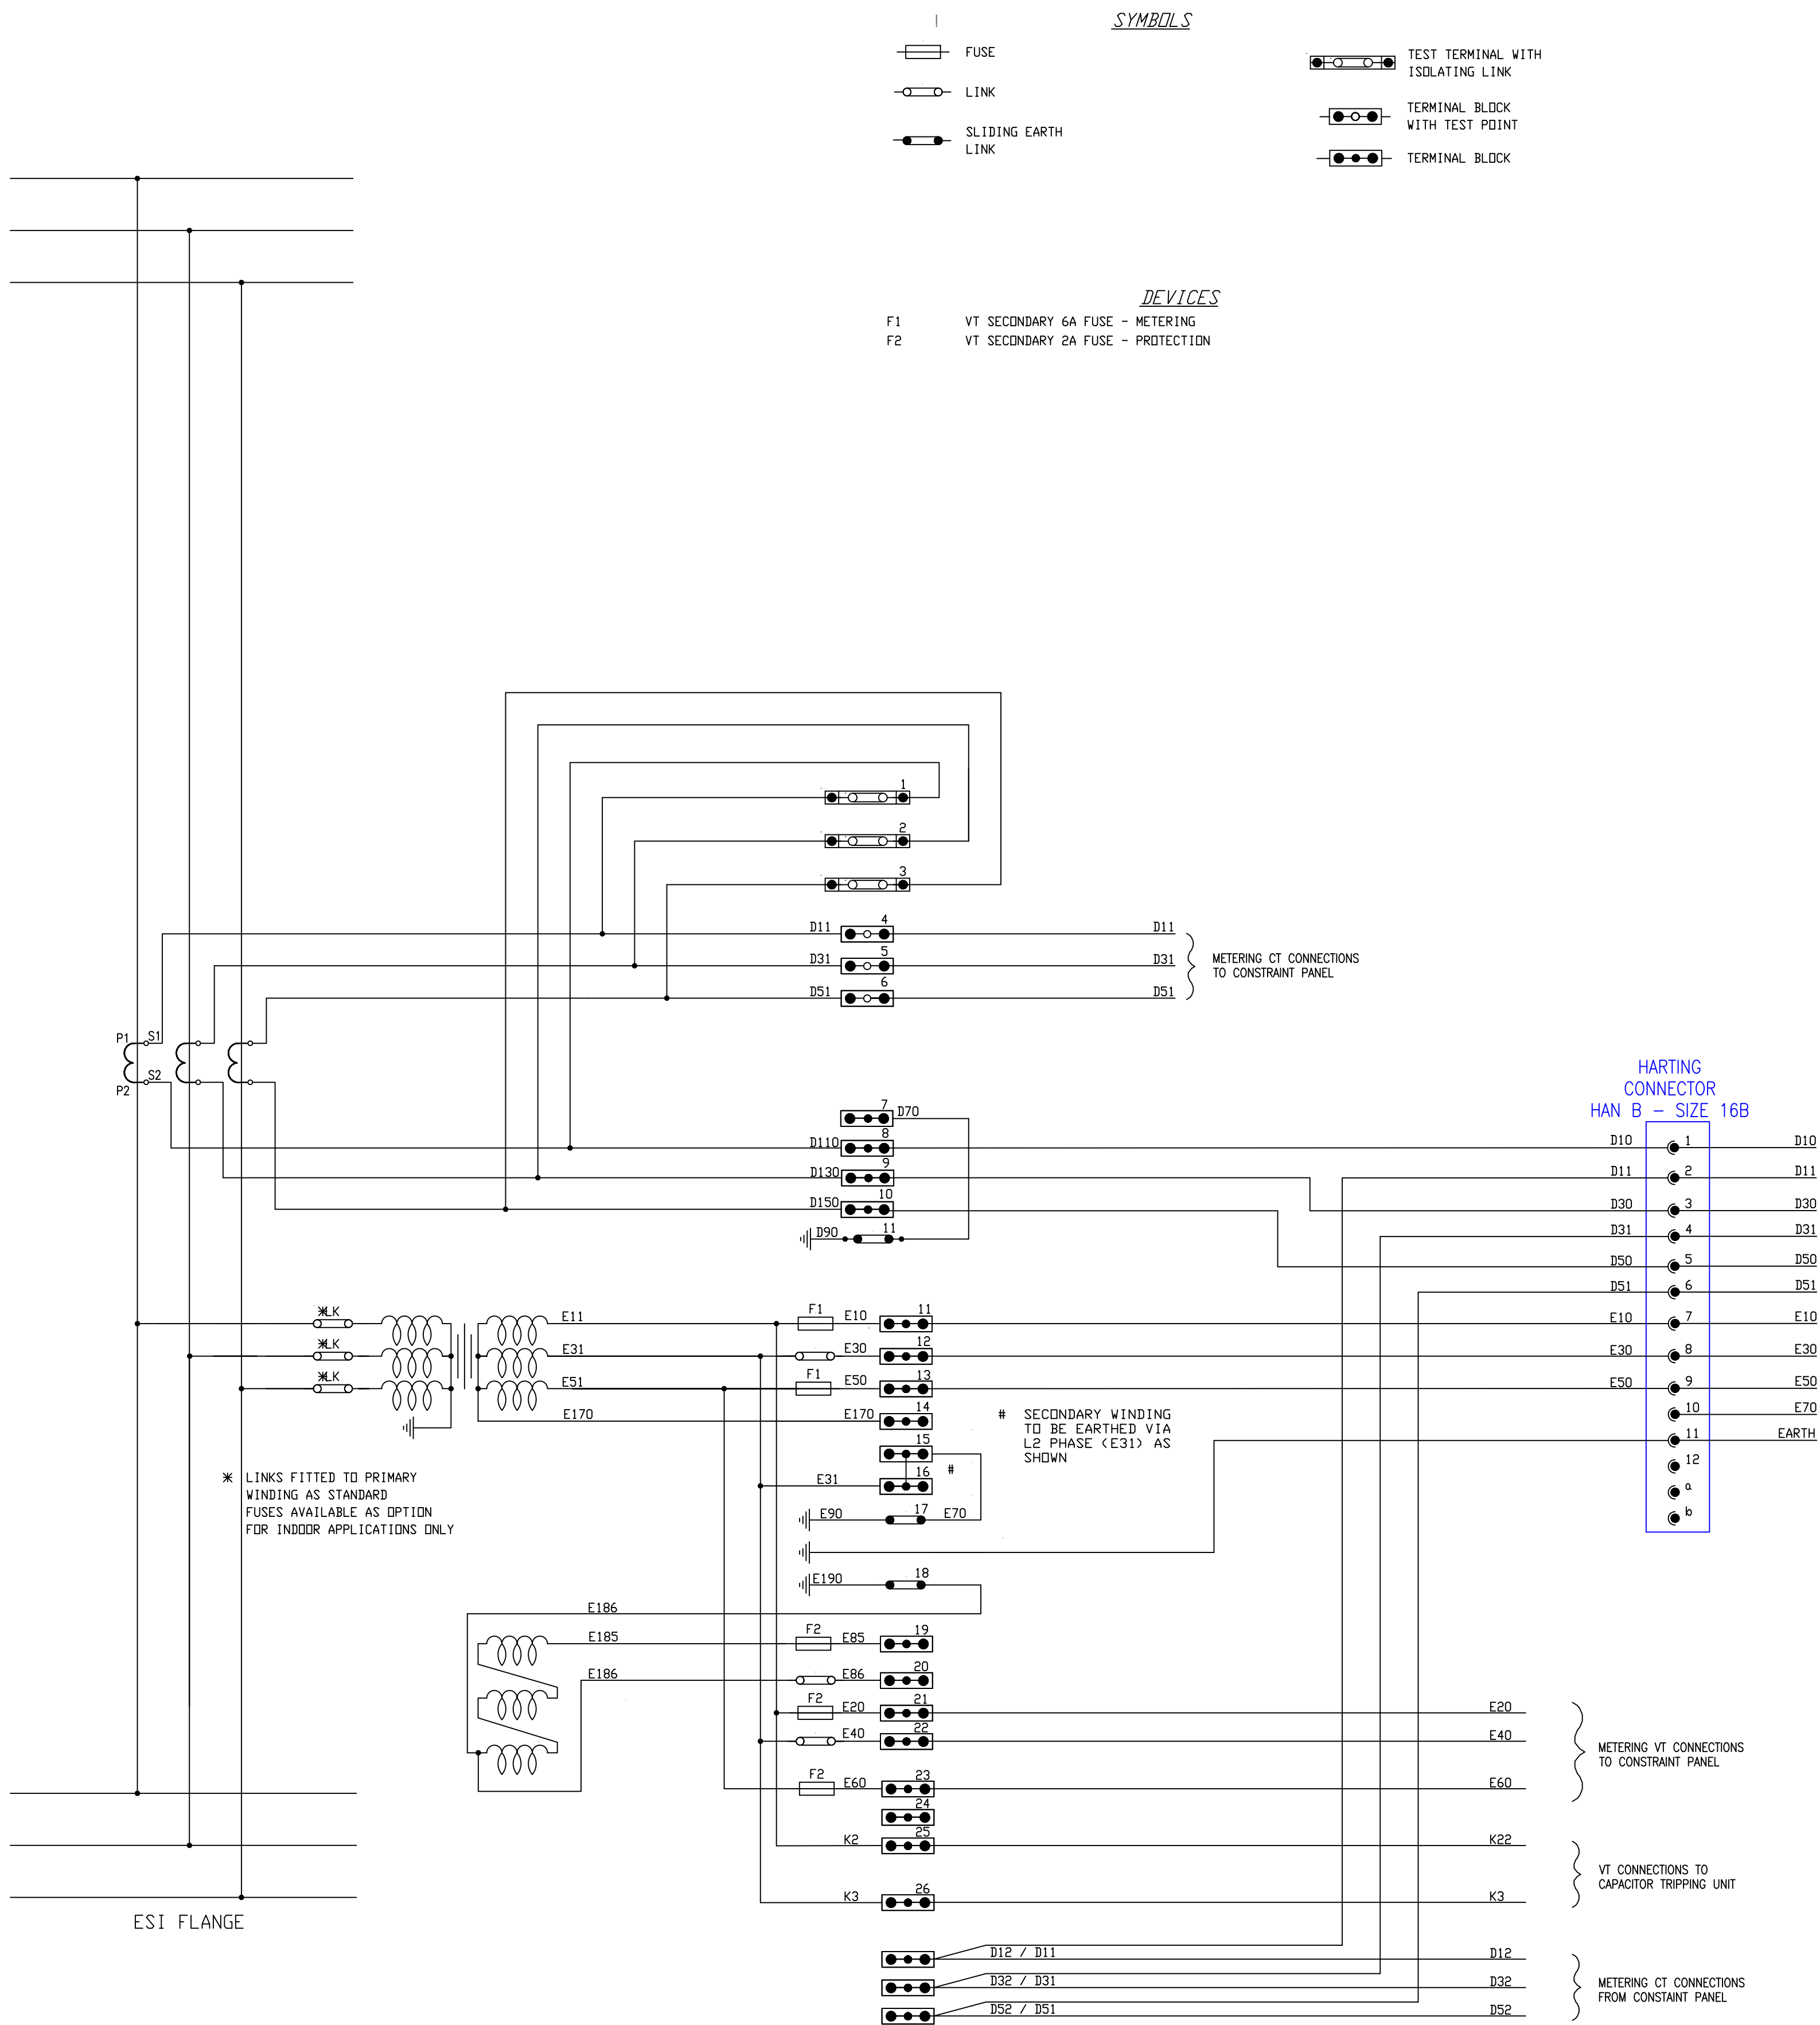

						nationalgrid Electricity Distribution		Engineering Design Department (East Midlands) Pegasus Business Park, Castle Donington, DE74 2TU.			
A	PS	AMS	AMS	20.2.25	3RD CT ADDED, FUSE SIZE CHANGED FROM 2A TO 6A	Title: HV METERING UNIT WITH PLUG-IN REMOTE METER CABINET			Scale:	Drg. No.	Rev No.
B	PJB	AMS	AMS	19.06.24	DRAWING FRAME REVISED.	Wiring Diagram for Secondary Distribution Metering Units with 3 x PH-to-Neutral VTs			NTS @A1	HVMU_WD_0001	B
Rev	Drawn	Chk'd	App'd	Date	Revision Note						