
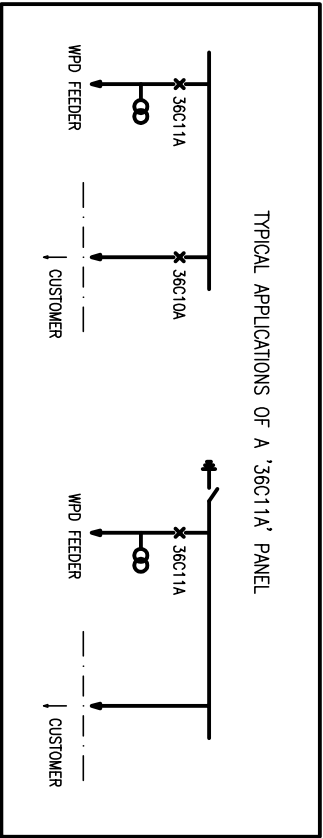


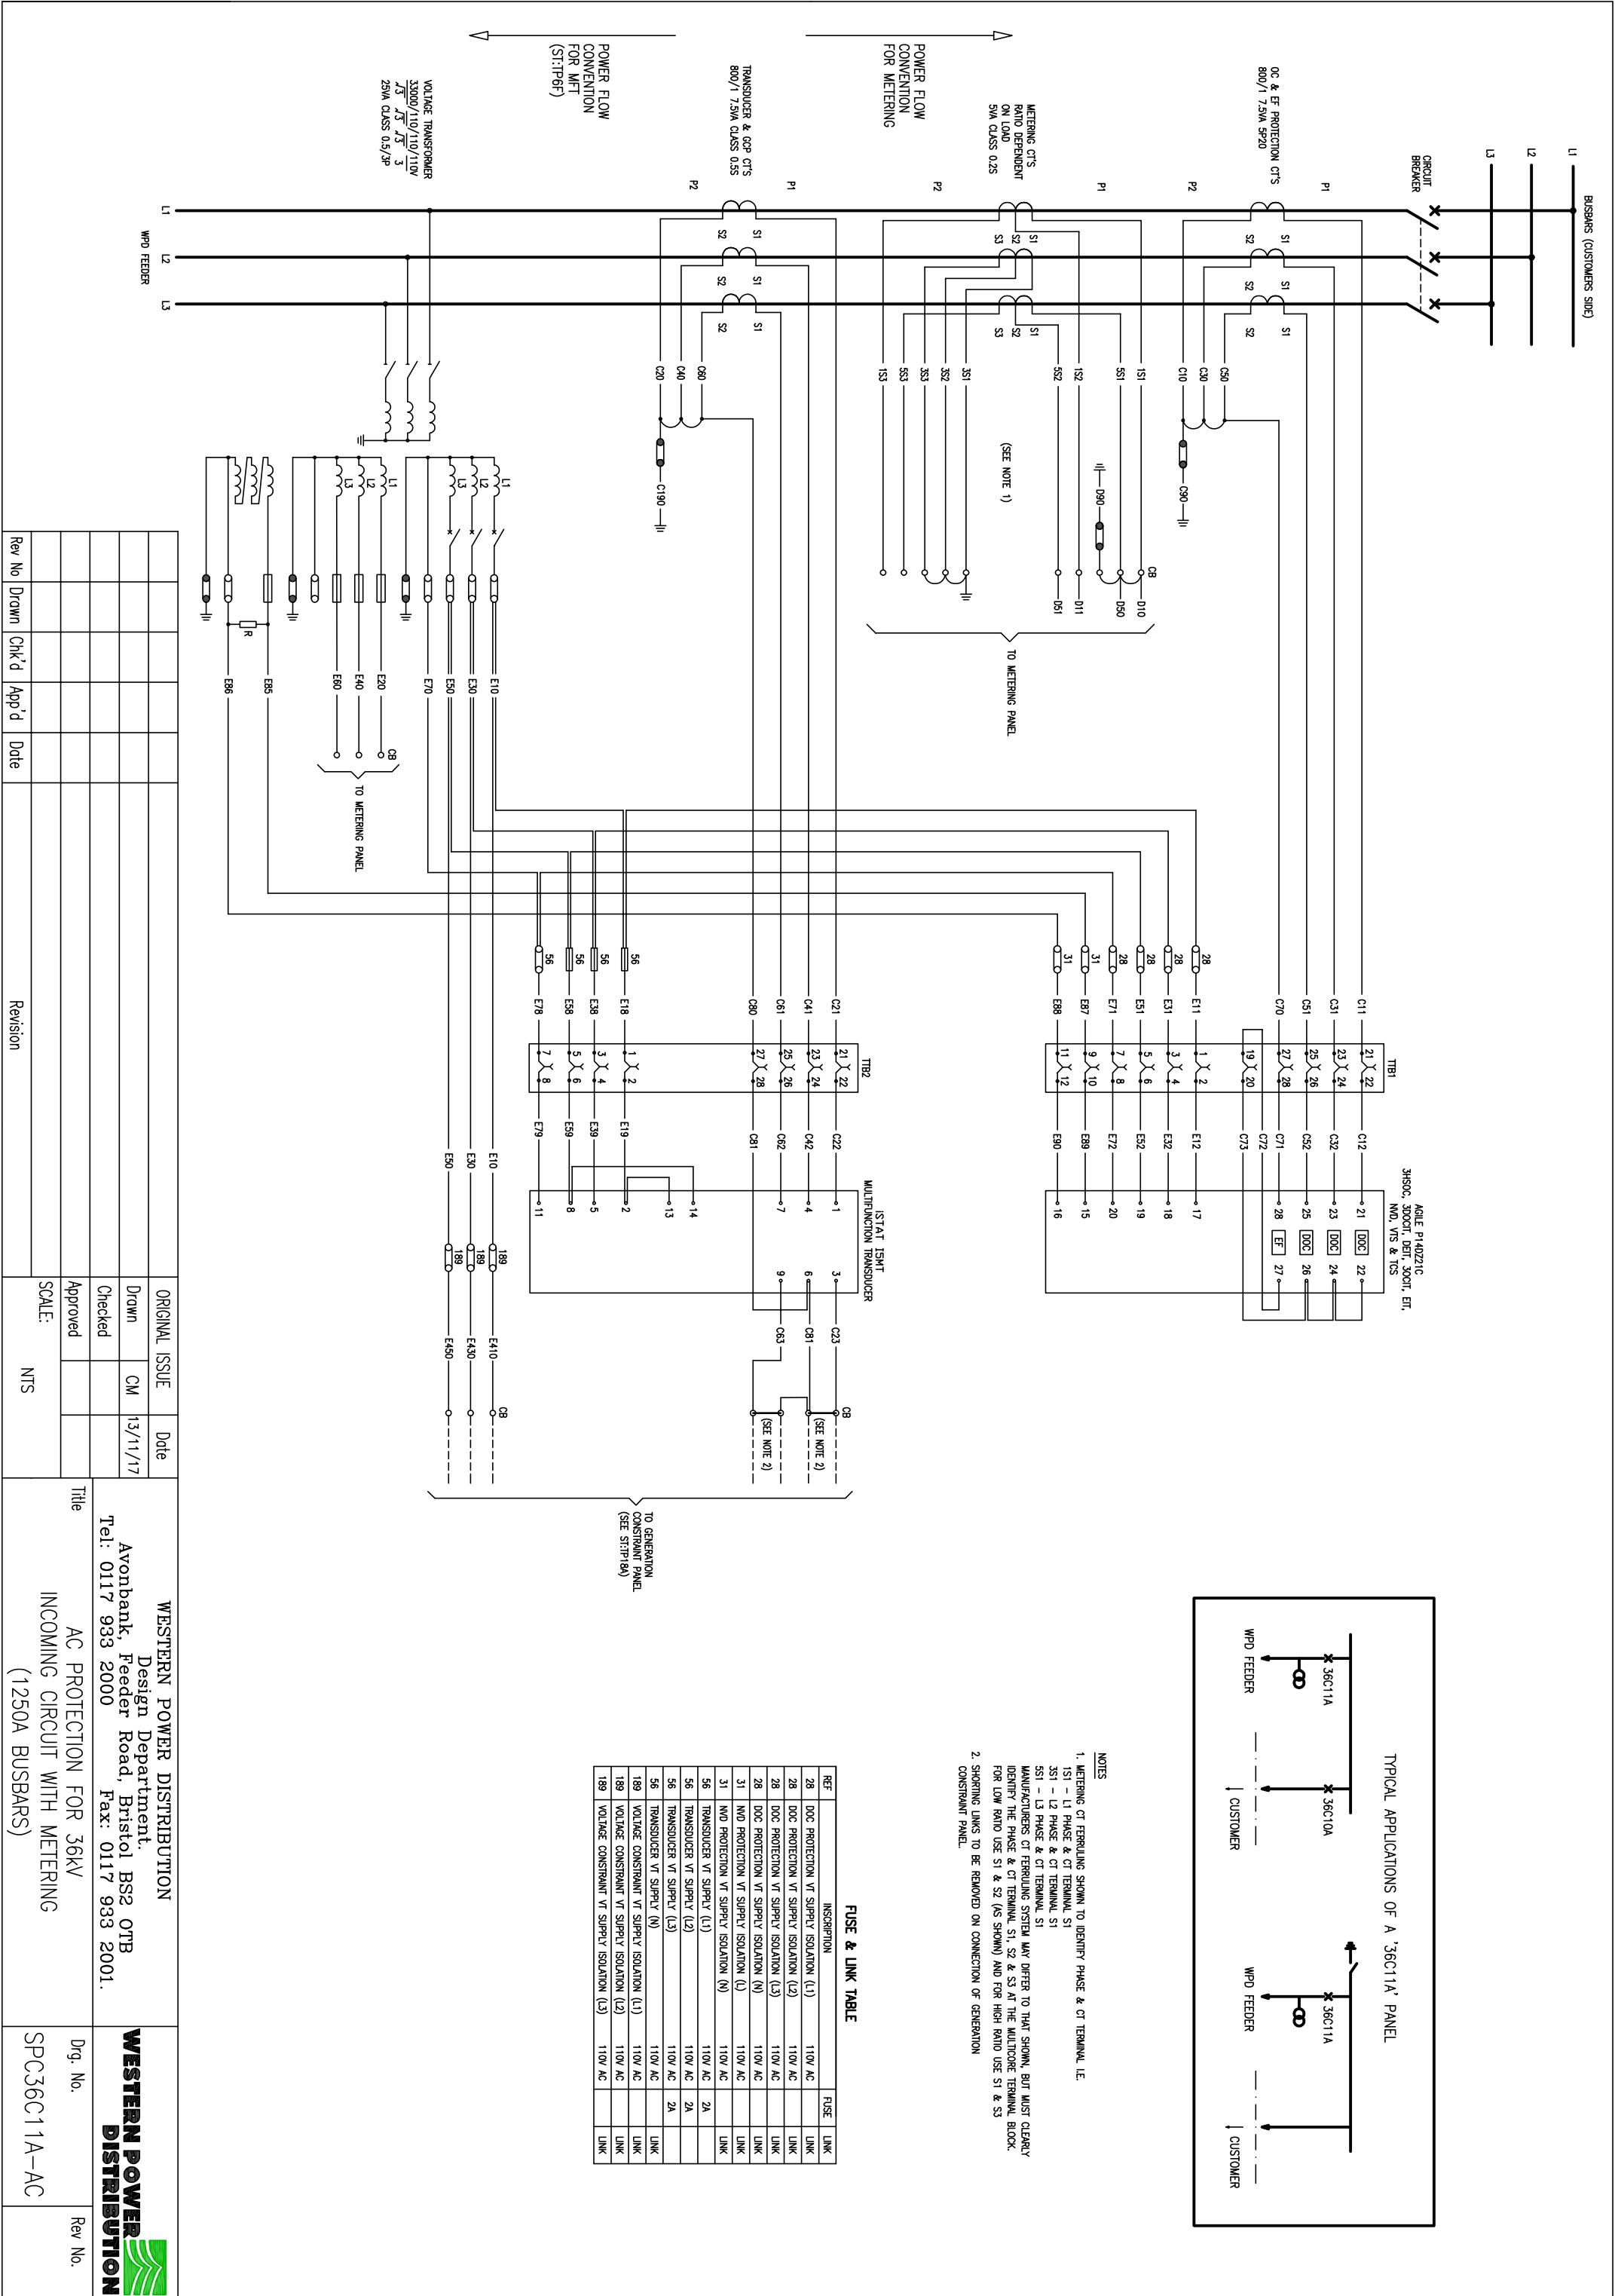

					ORIGINAL ISSUE	Date	WESTERN POWER DISTRIBUTION Design Department. Avonbank, Feeder Road, Bristol BS2 0TB Tel: 0117 933 2000 Fax: 0117 933 2001.	AC PROTECTION FOR 36kV INCOMING CIRCUIT WITH METERING (1250A BUSBARS)	Drg. No. SPC36C11A-AC	Rev No.
					Drawn	CM	13/11/17			
					Checked					
					Approved					
					SCALE:	NTS				
Rev No	Drawn	Chk'd	App'd	Date	Revision					